
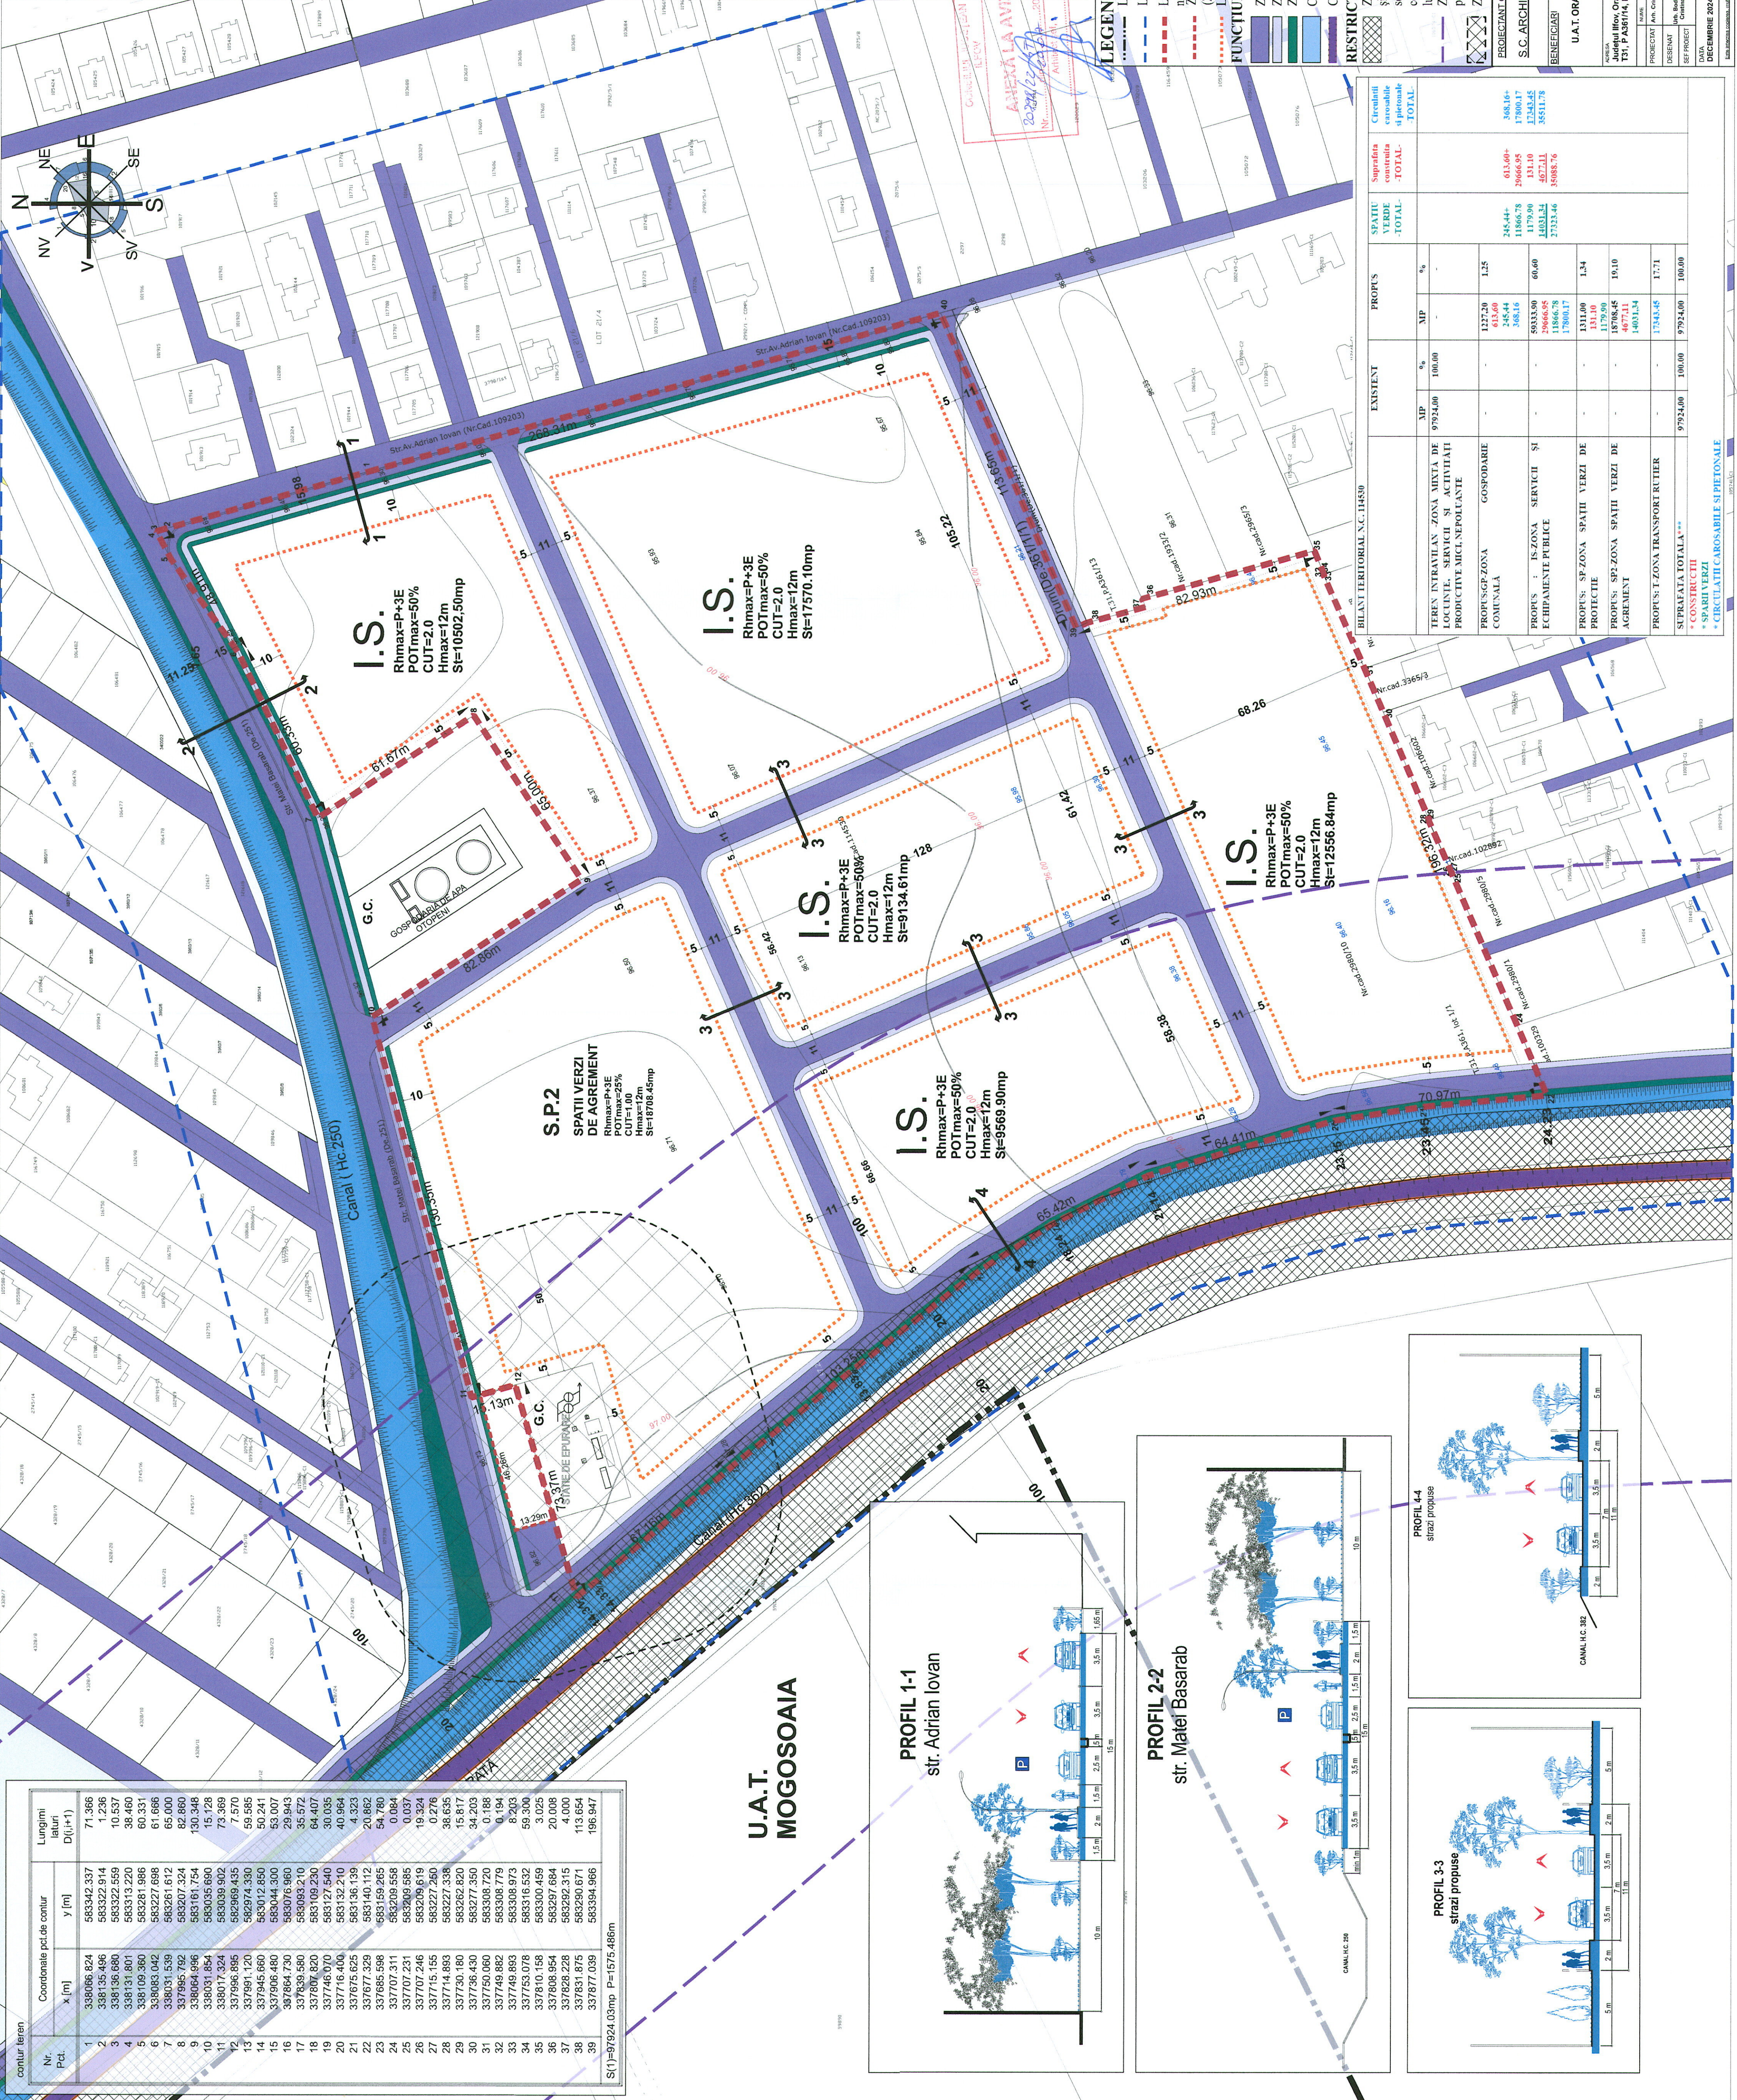


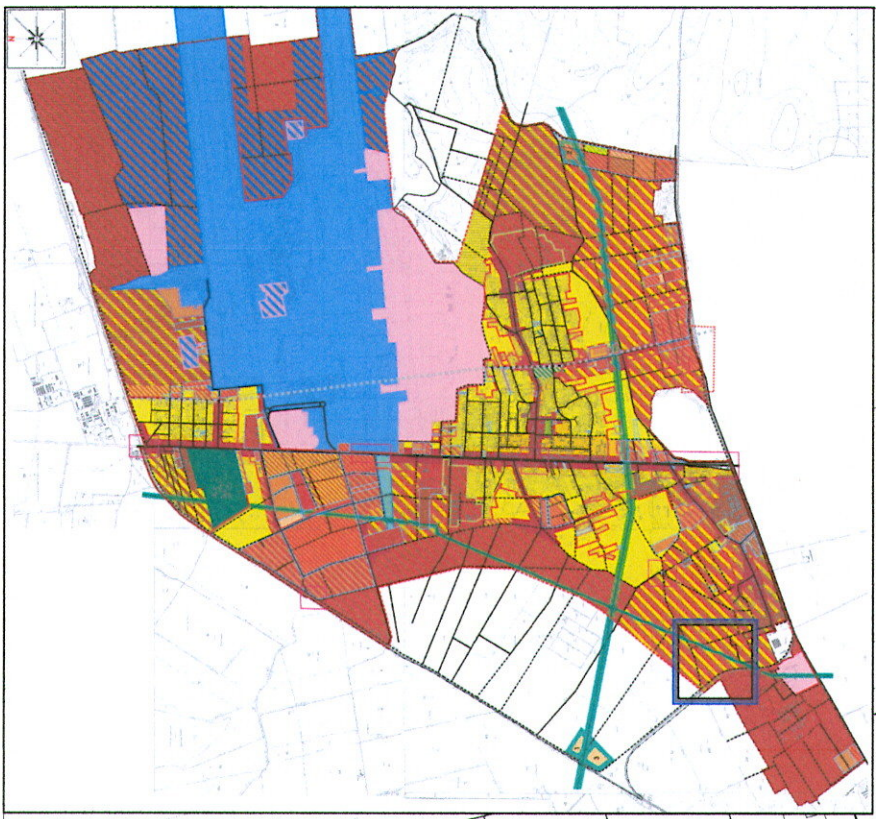


contur teren		Coordonate pct.de contur		Lungimi latituri D(i+1-i)
Nr. Pct.	x [m]	y [m]		




U.A.T.
MOGOSOAIA


PROFIL 1-1
str. Adrian Iovan

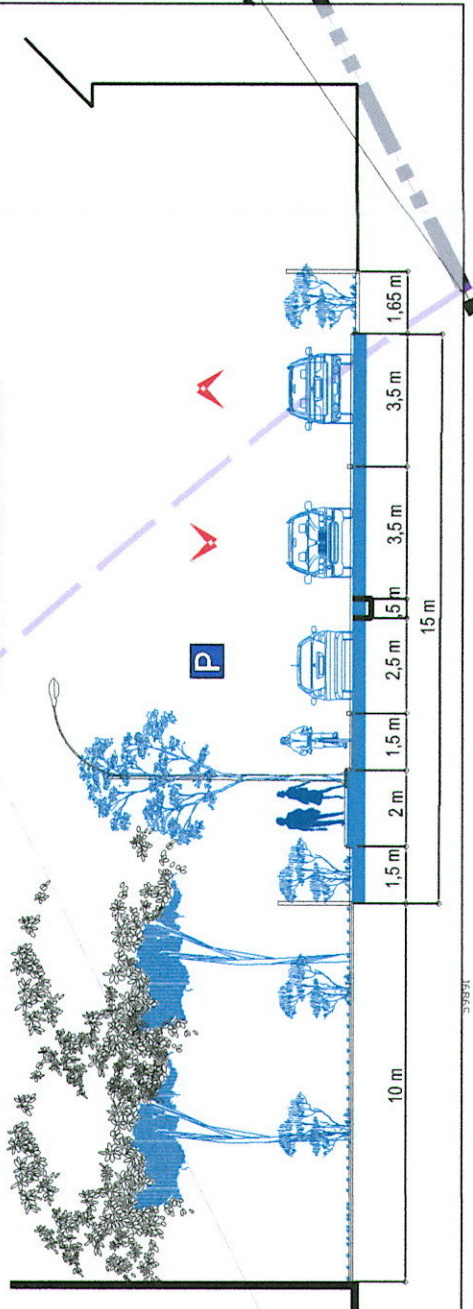


PROFIL 2-2
str. Matei Basarab

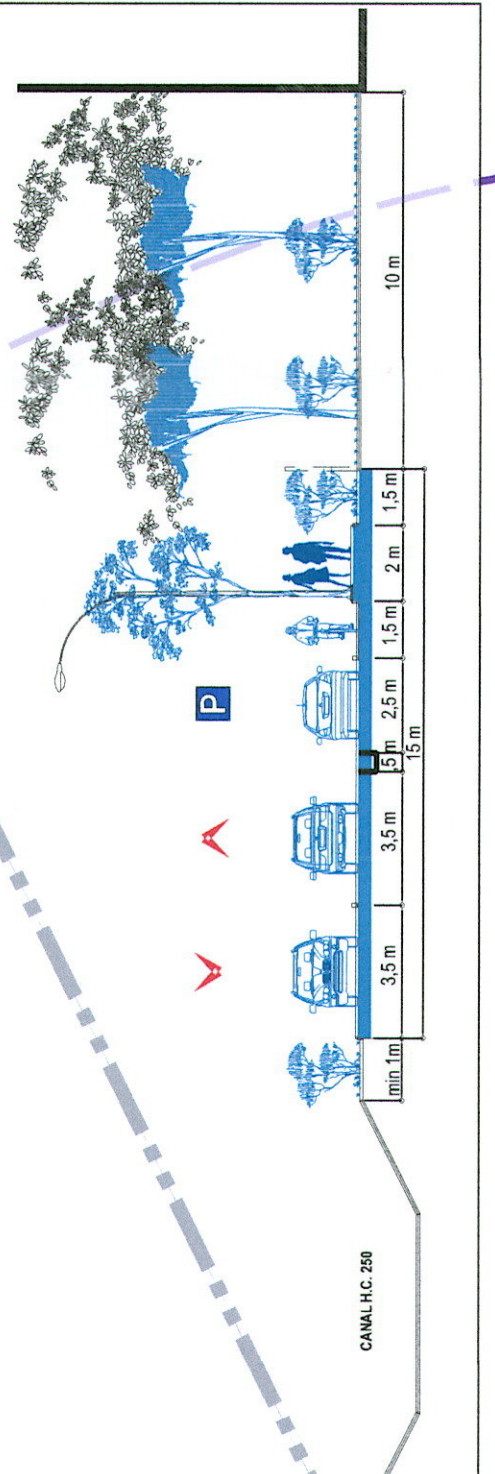

PROFIL 3-3
strazi propuse

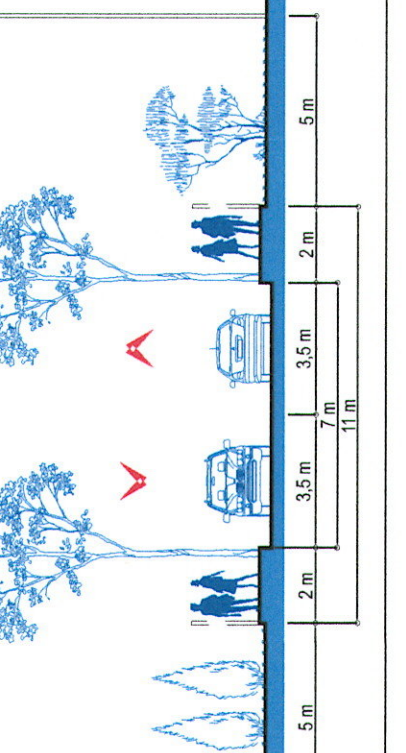

PROFIL 4-4
strazi propuse

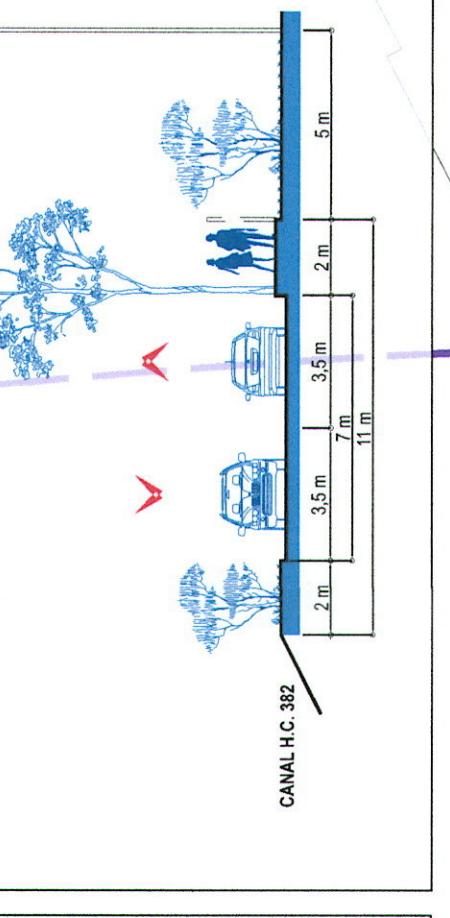

EXISTENT		PROPUȘ		Suprafata construita si pietonale TOTAL	
MP	%	MP	%		
